
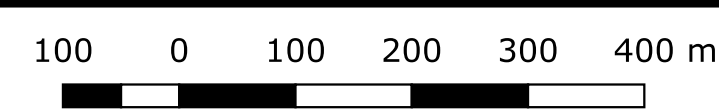


Appendix B:
Wignell Watershed Model &
Figures

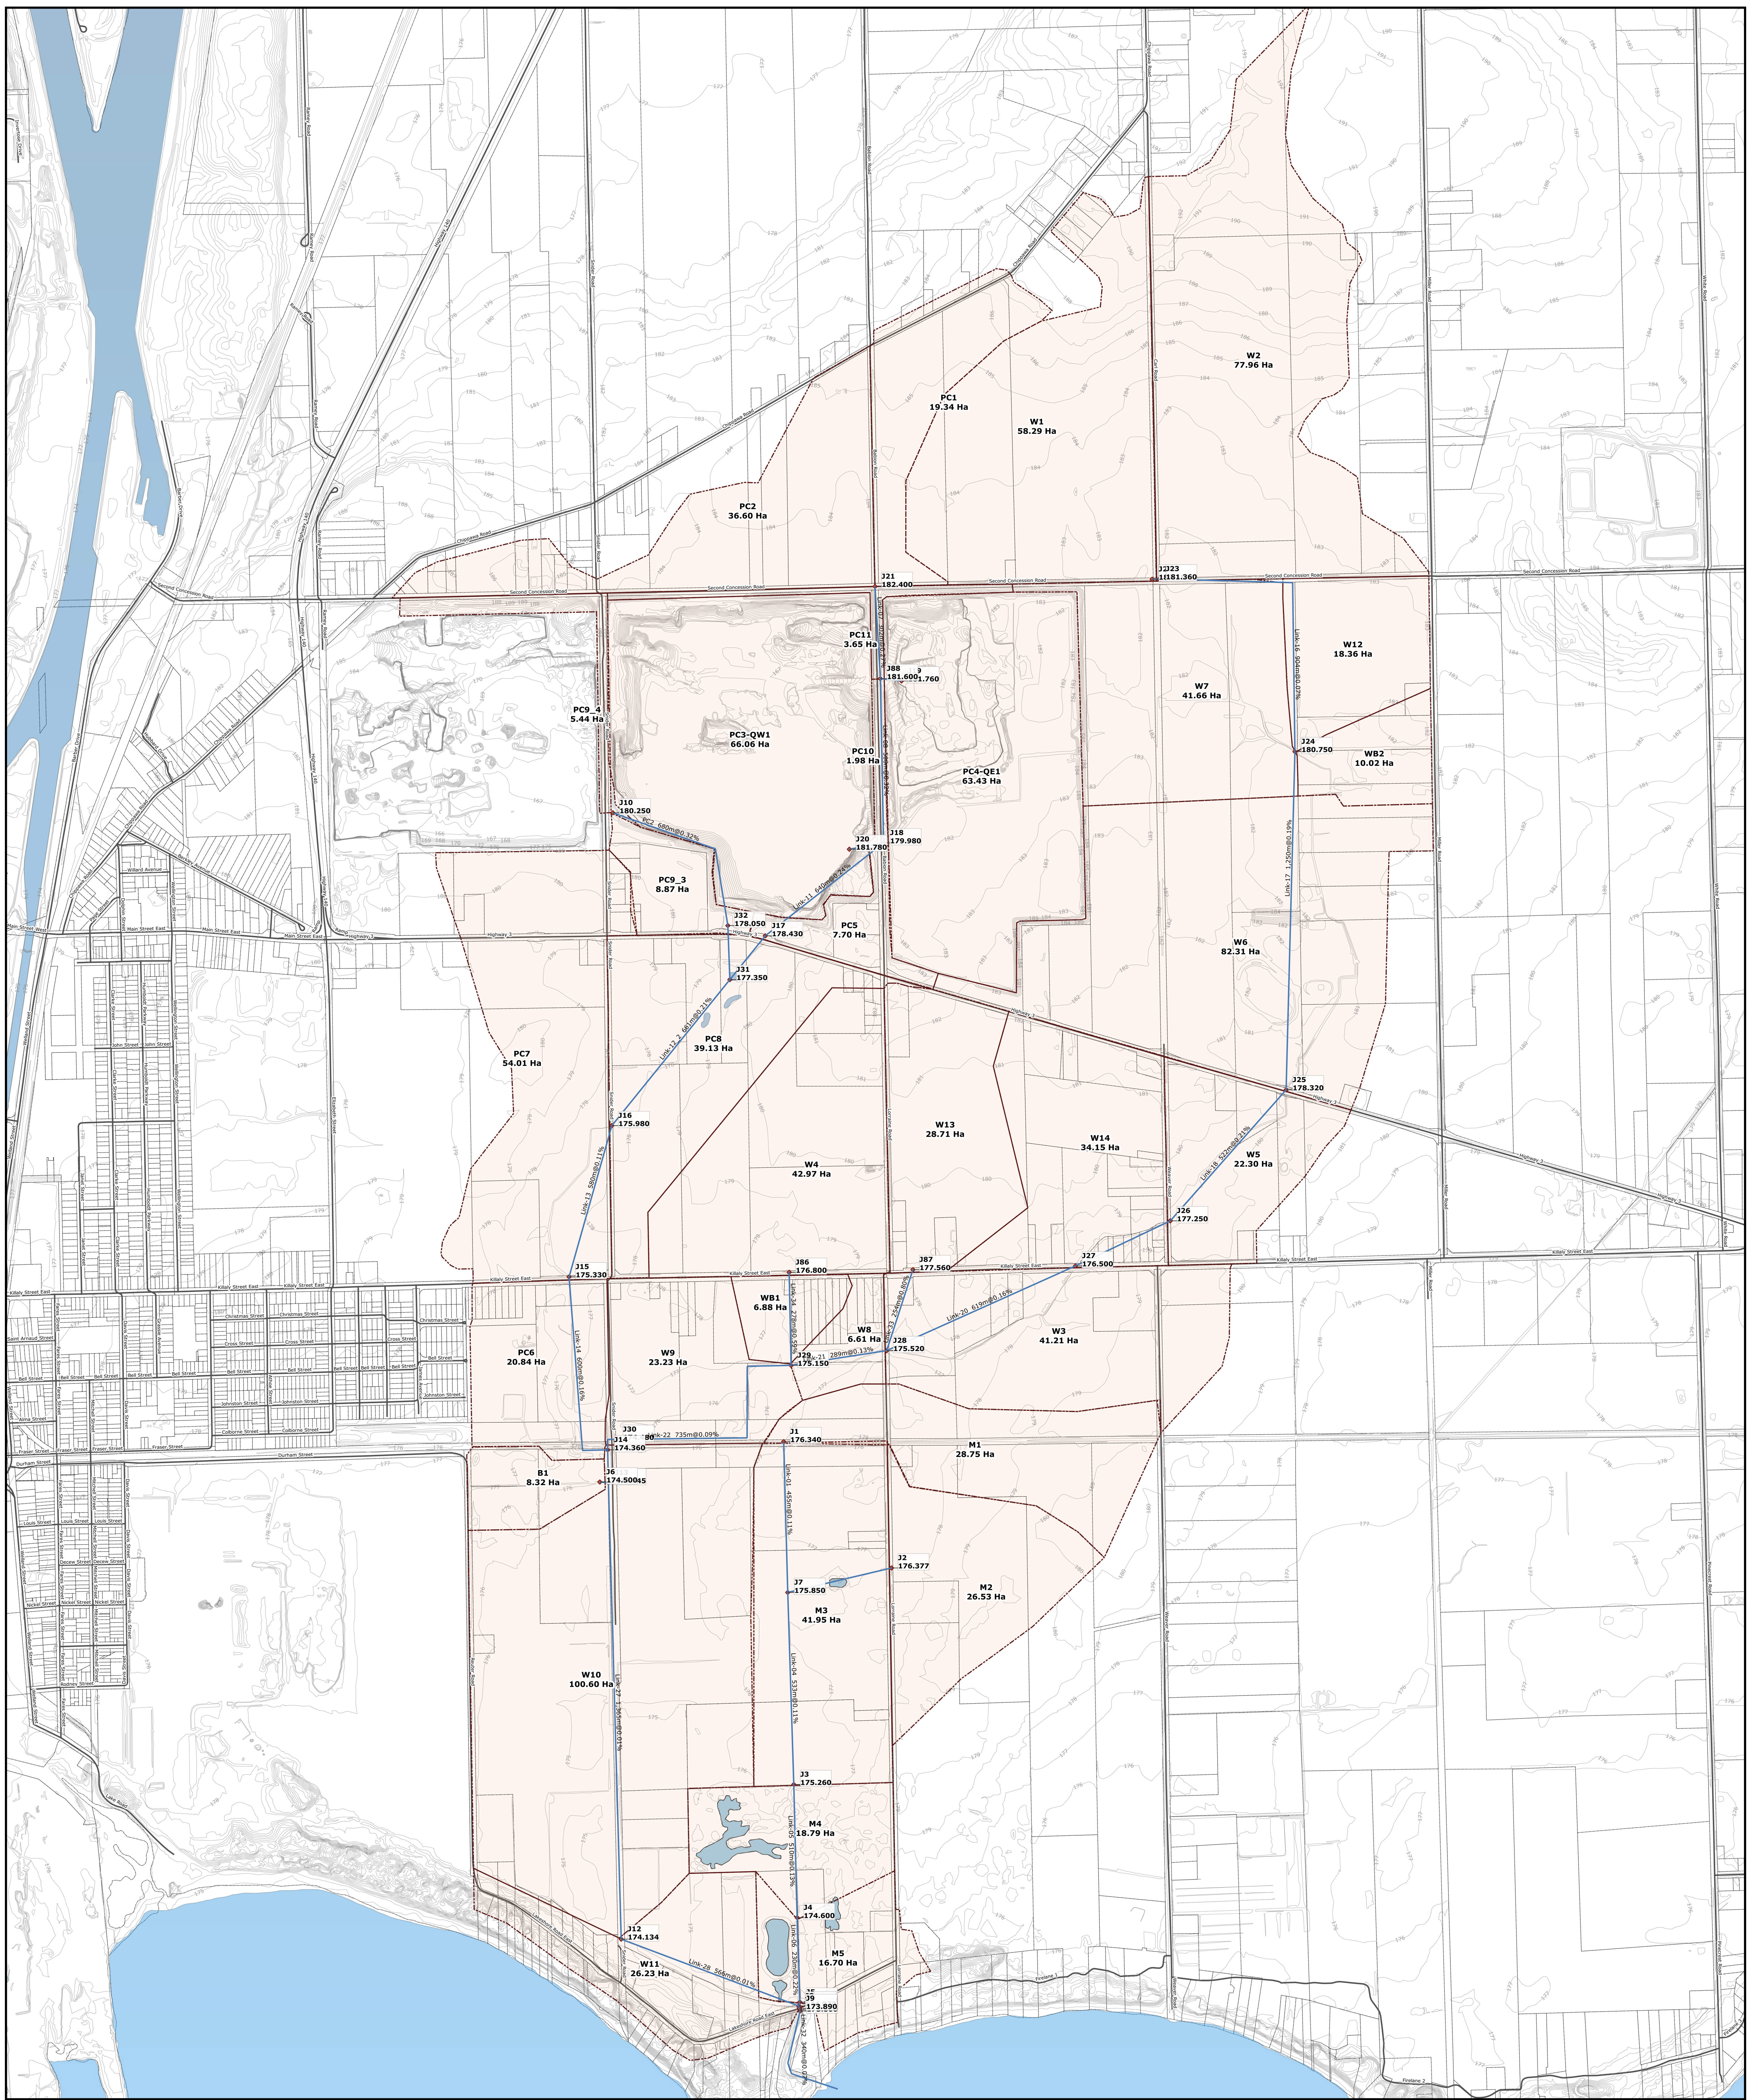

Map Scale: 1:6500


Wignell Municipal Drain

- Conduits
- Junctions
- Contours
- W_ponds
- M_ponds
- Road_Segments
- Ownership_Parcels
- Subcatchments
- Lake_& Canal

Wignell Drain Catchments



Printed on: 2021-08-30

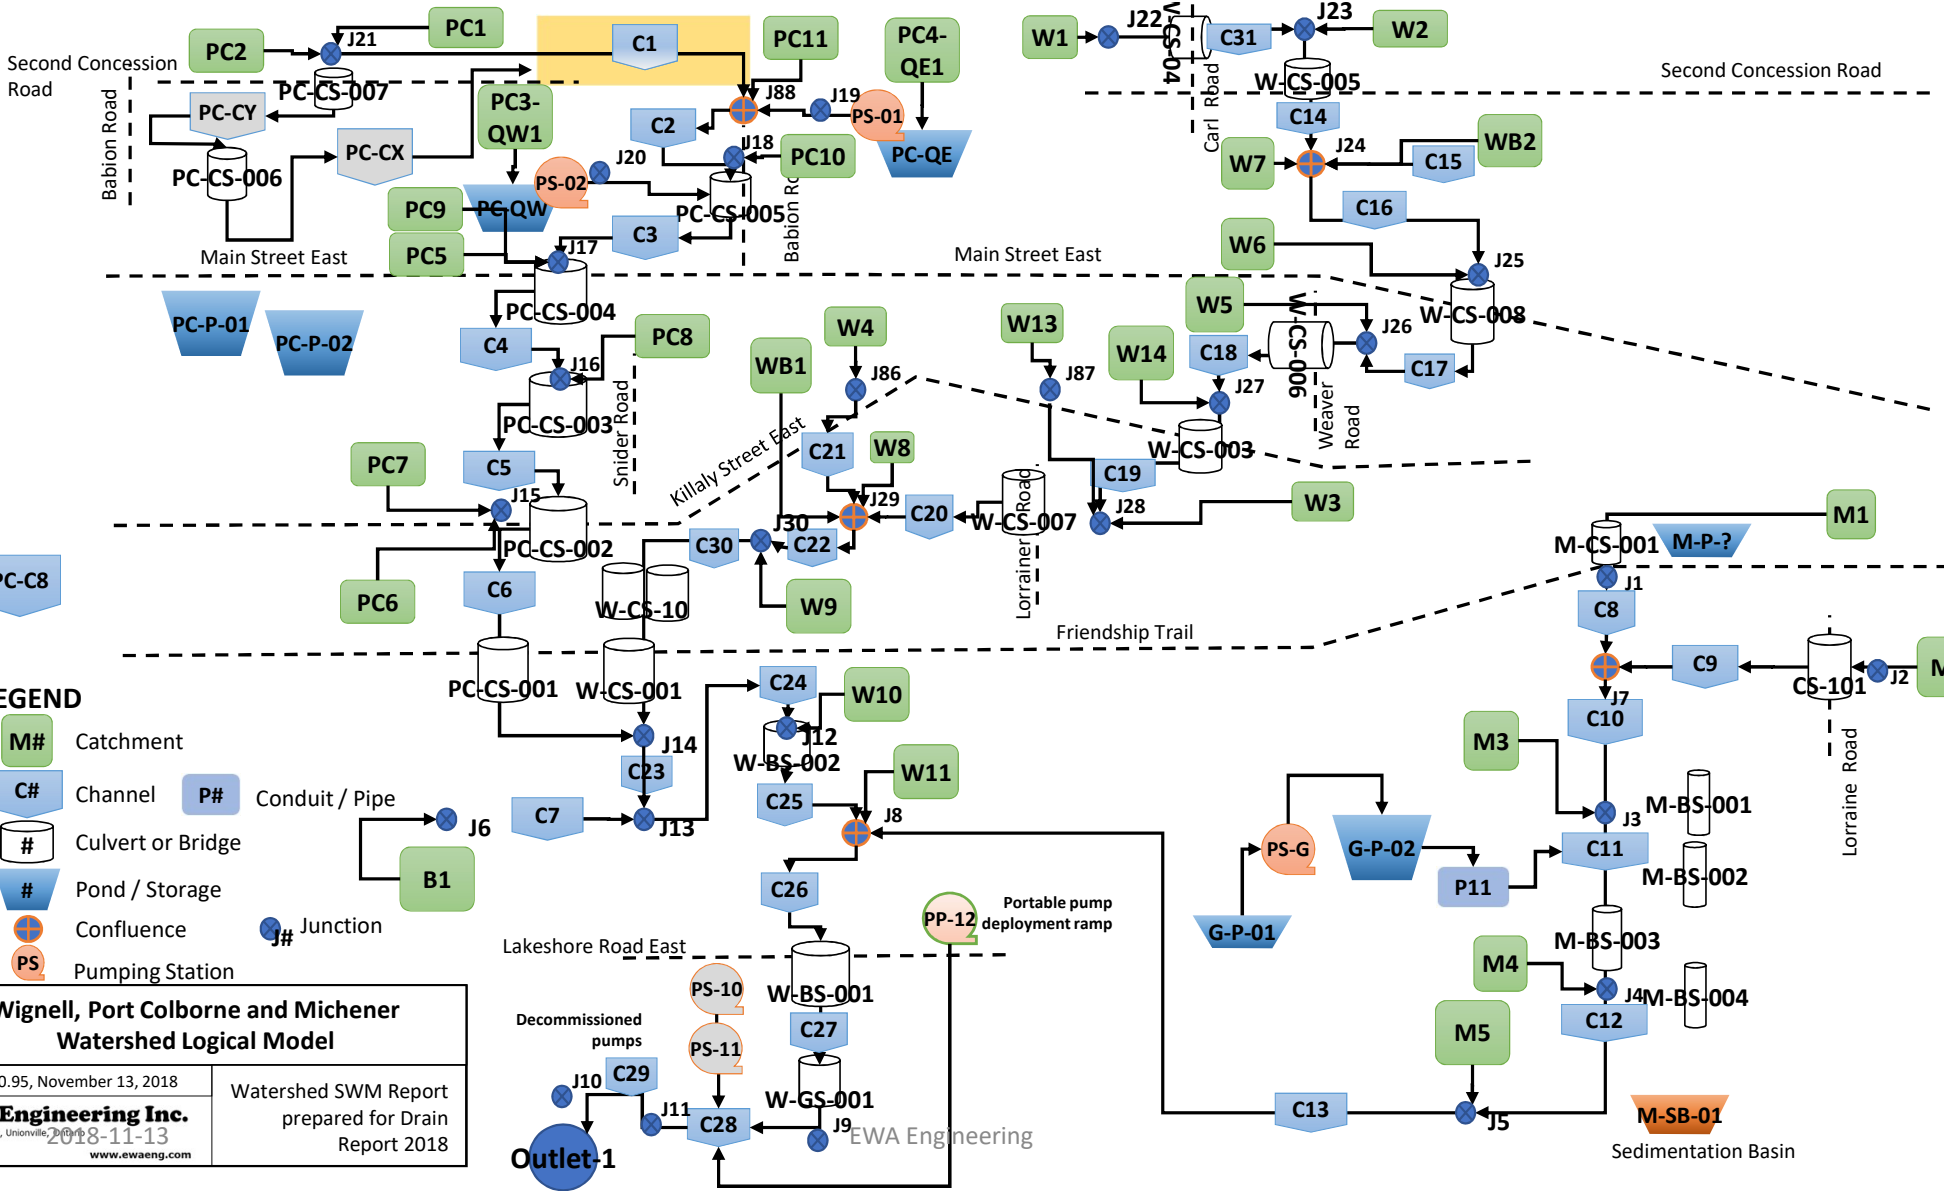

LEGEND

- M# Catchment
- C# Channel P# Conduit / Pipe
- # Culvert or Bridge
- # Pond / Storage
- ⊕ Confluence
- Junction
- PS Pumping Station

Wignell, Port Colborne and Michener Watershed Logical Model	
Version 0.95, November 13, 2018	Watershed SWM Report prepared for Drain Report 2018
EWA Engineering Inc. <small>84 Main Street, Unionville, Ontario L3R 2E7 647.409.2824 www.ewaeng.com</small>	

EWA Engineering